


FACADE SUD-OUEST

0 1 2 5m

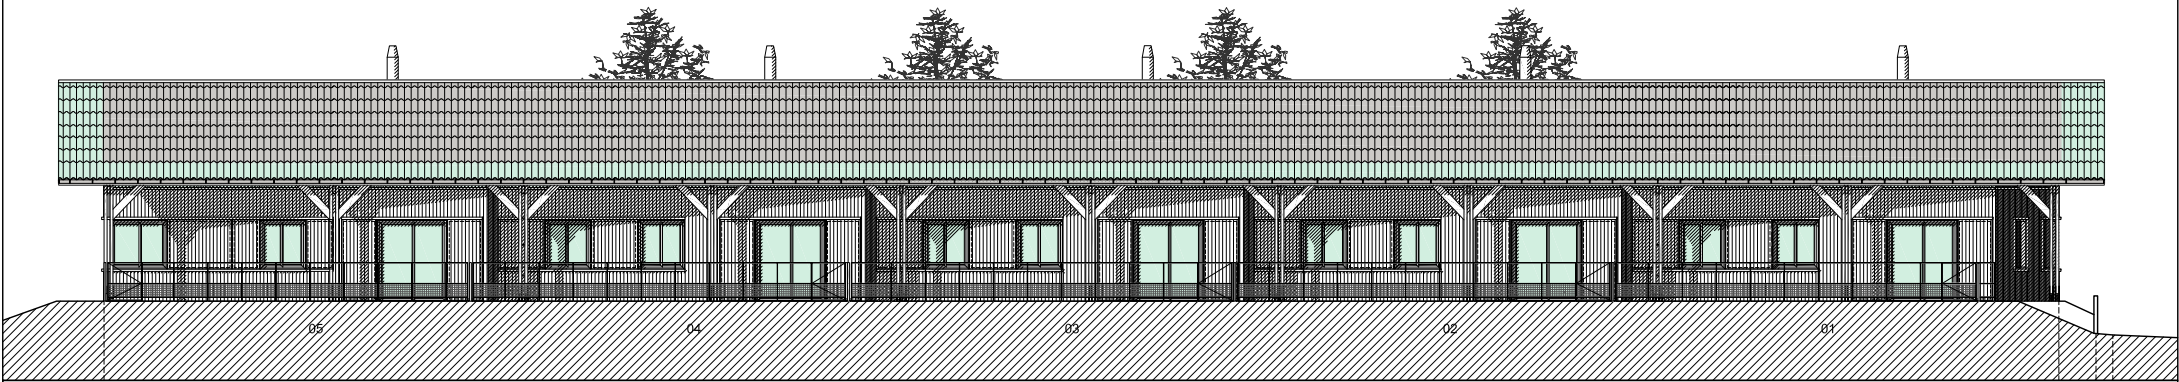

FACADE NORD-EST

0 1 2 5m