


FACADE NORD-OUEST

0 1 2 5m

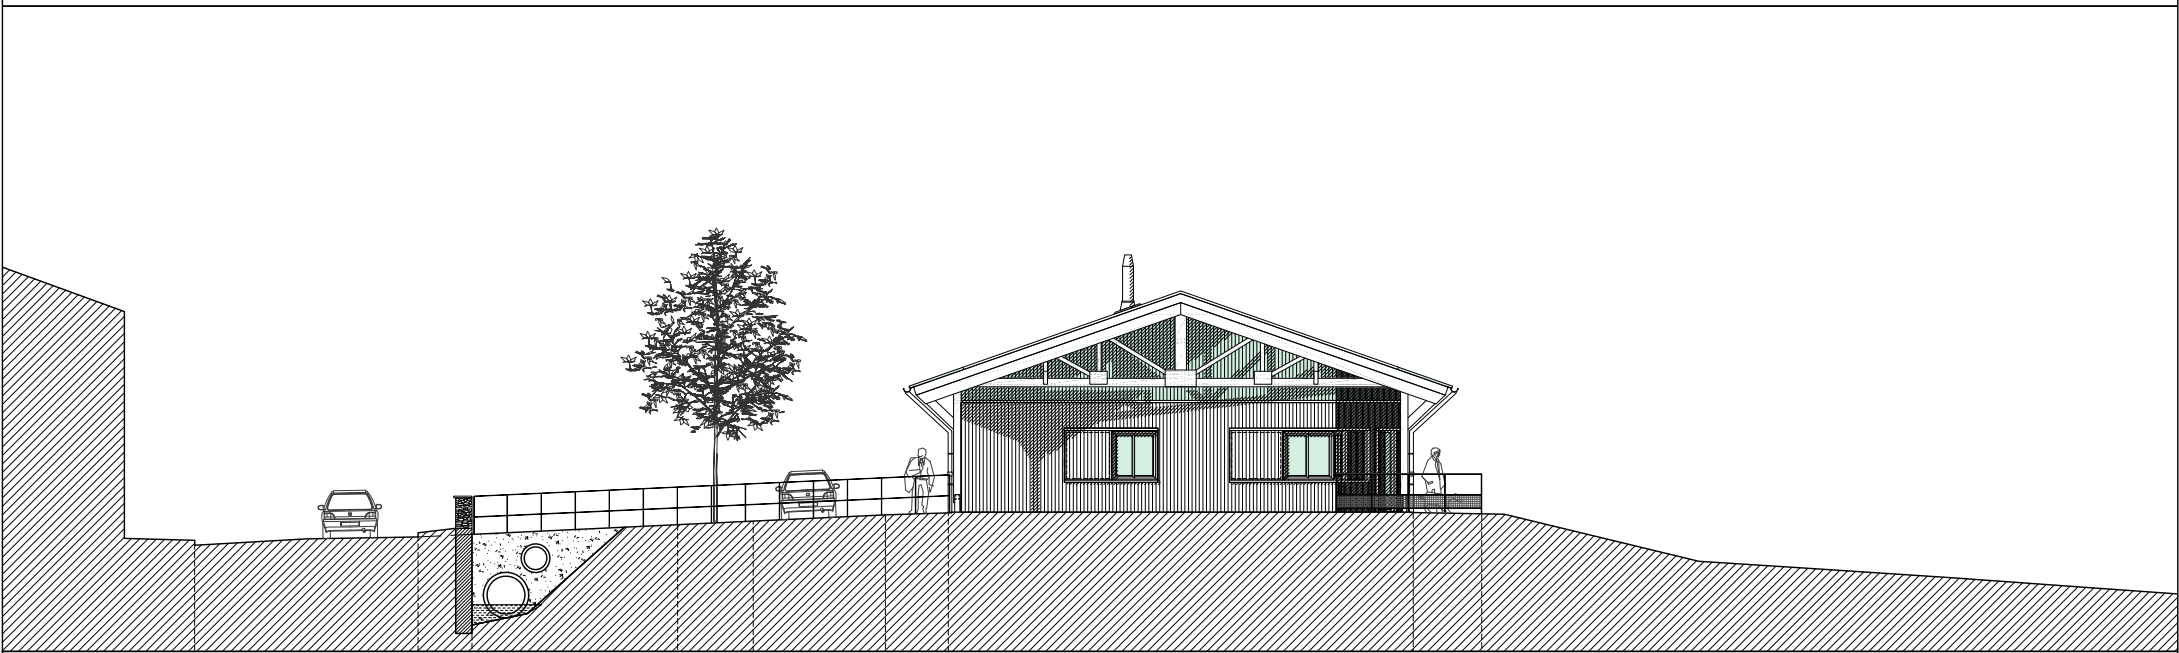

FACADE SUD-EST

0 1 2 5m