


FACADE NORD 1/200

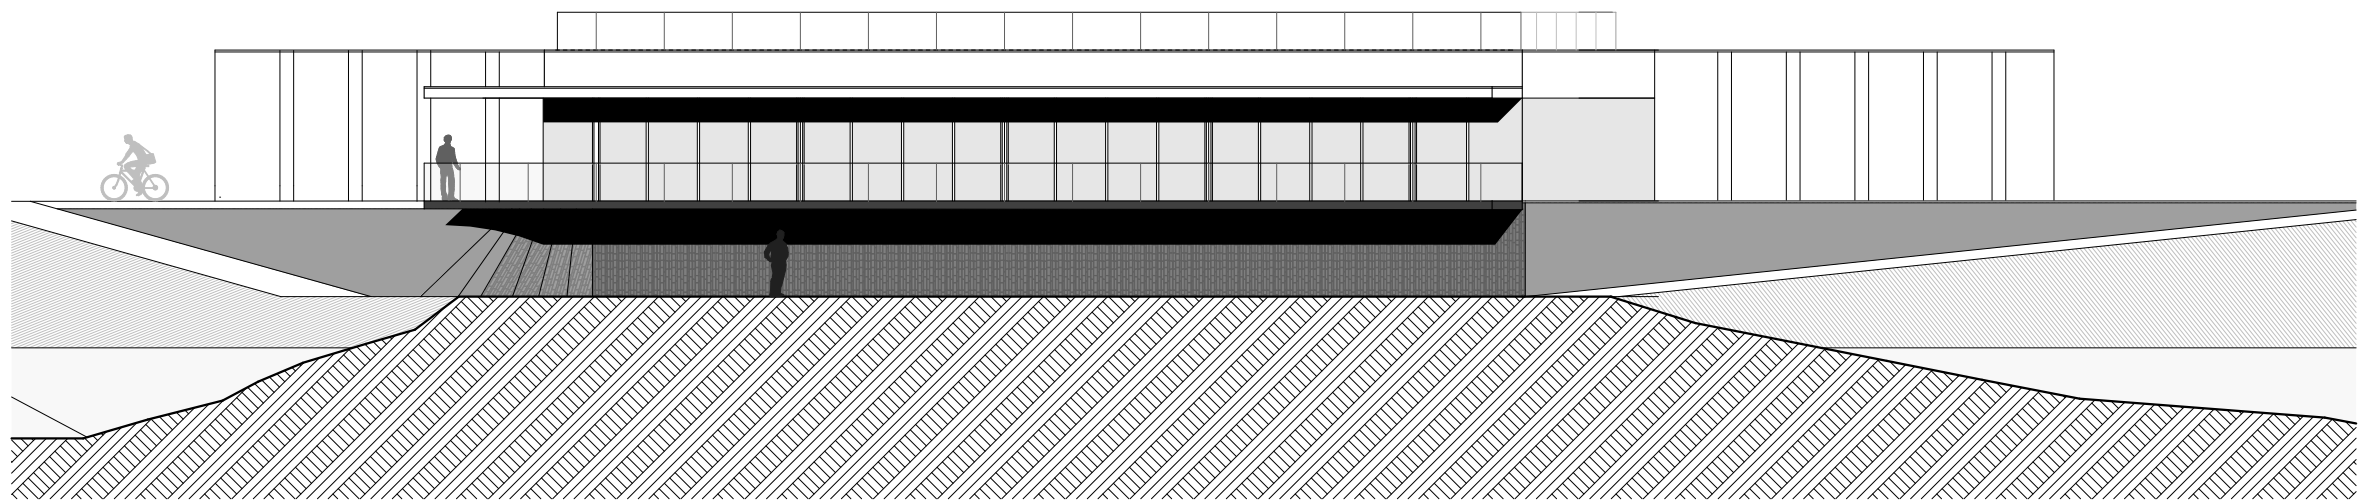

FACADE SUD 1/200