


ELEVATION OUEST

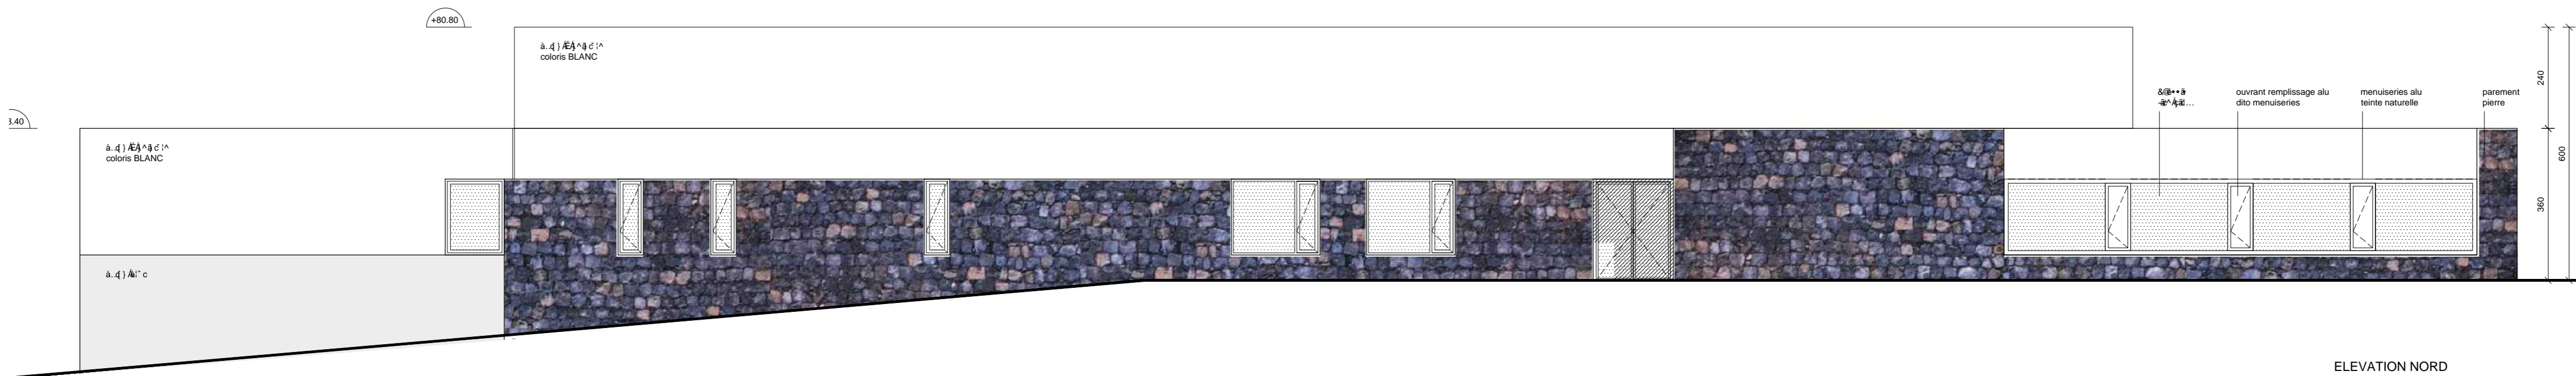

ELEVATION NORD