



0 1 5m

Place du caquet

Métro

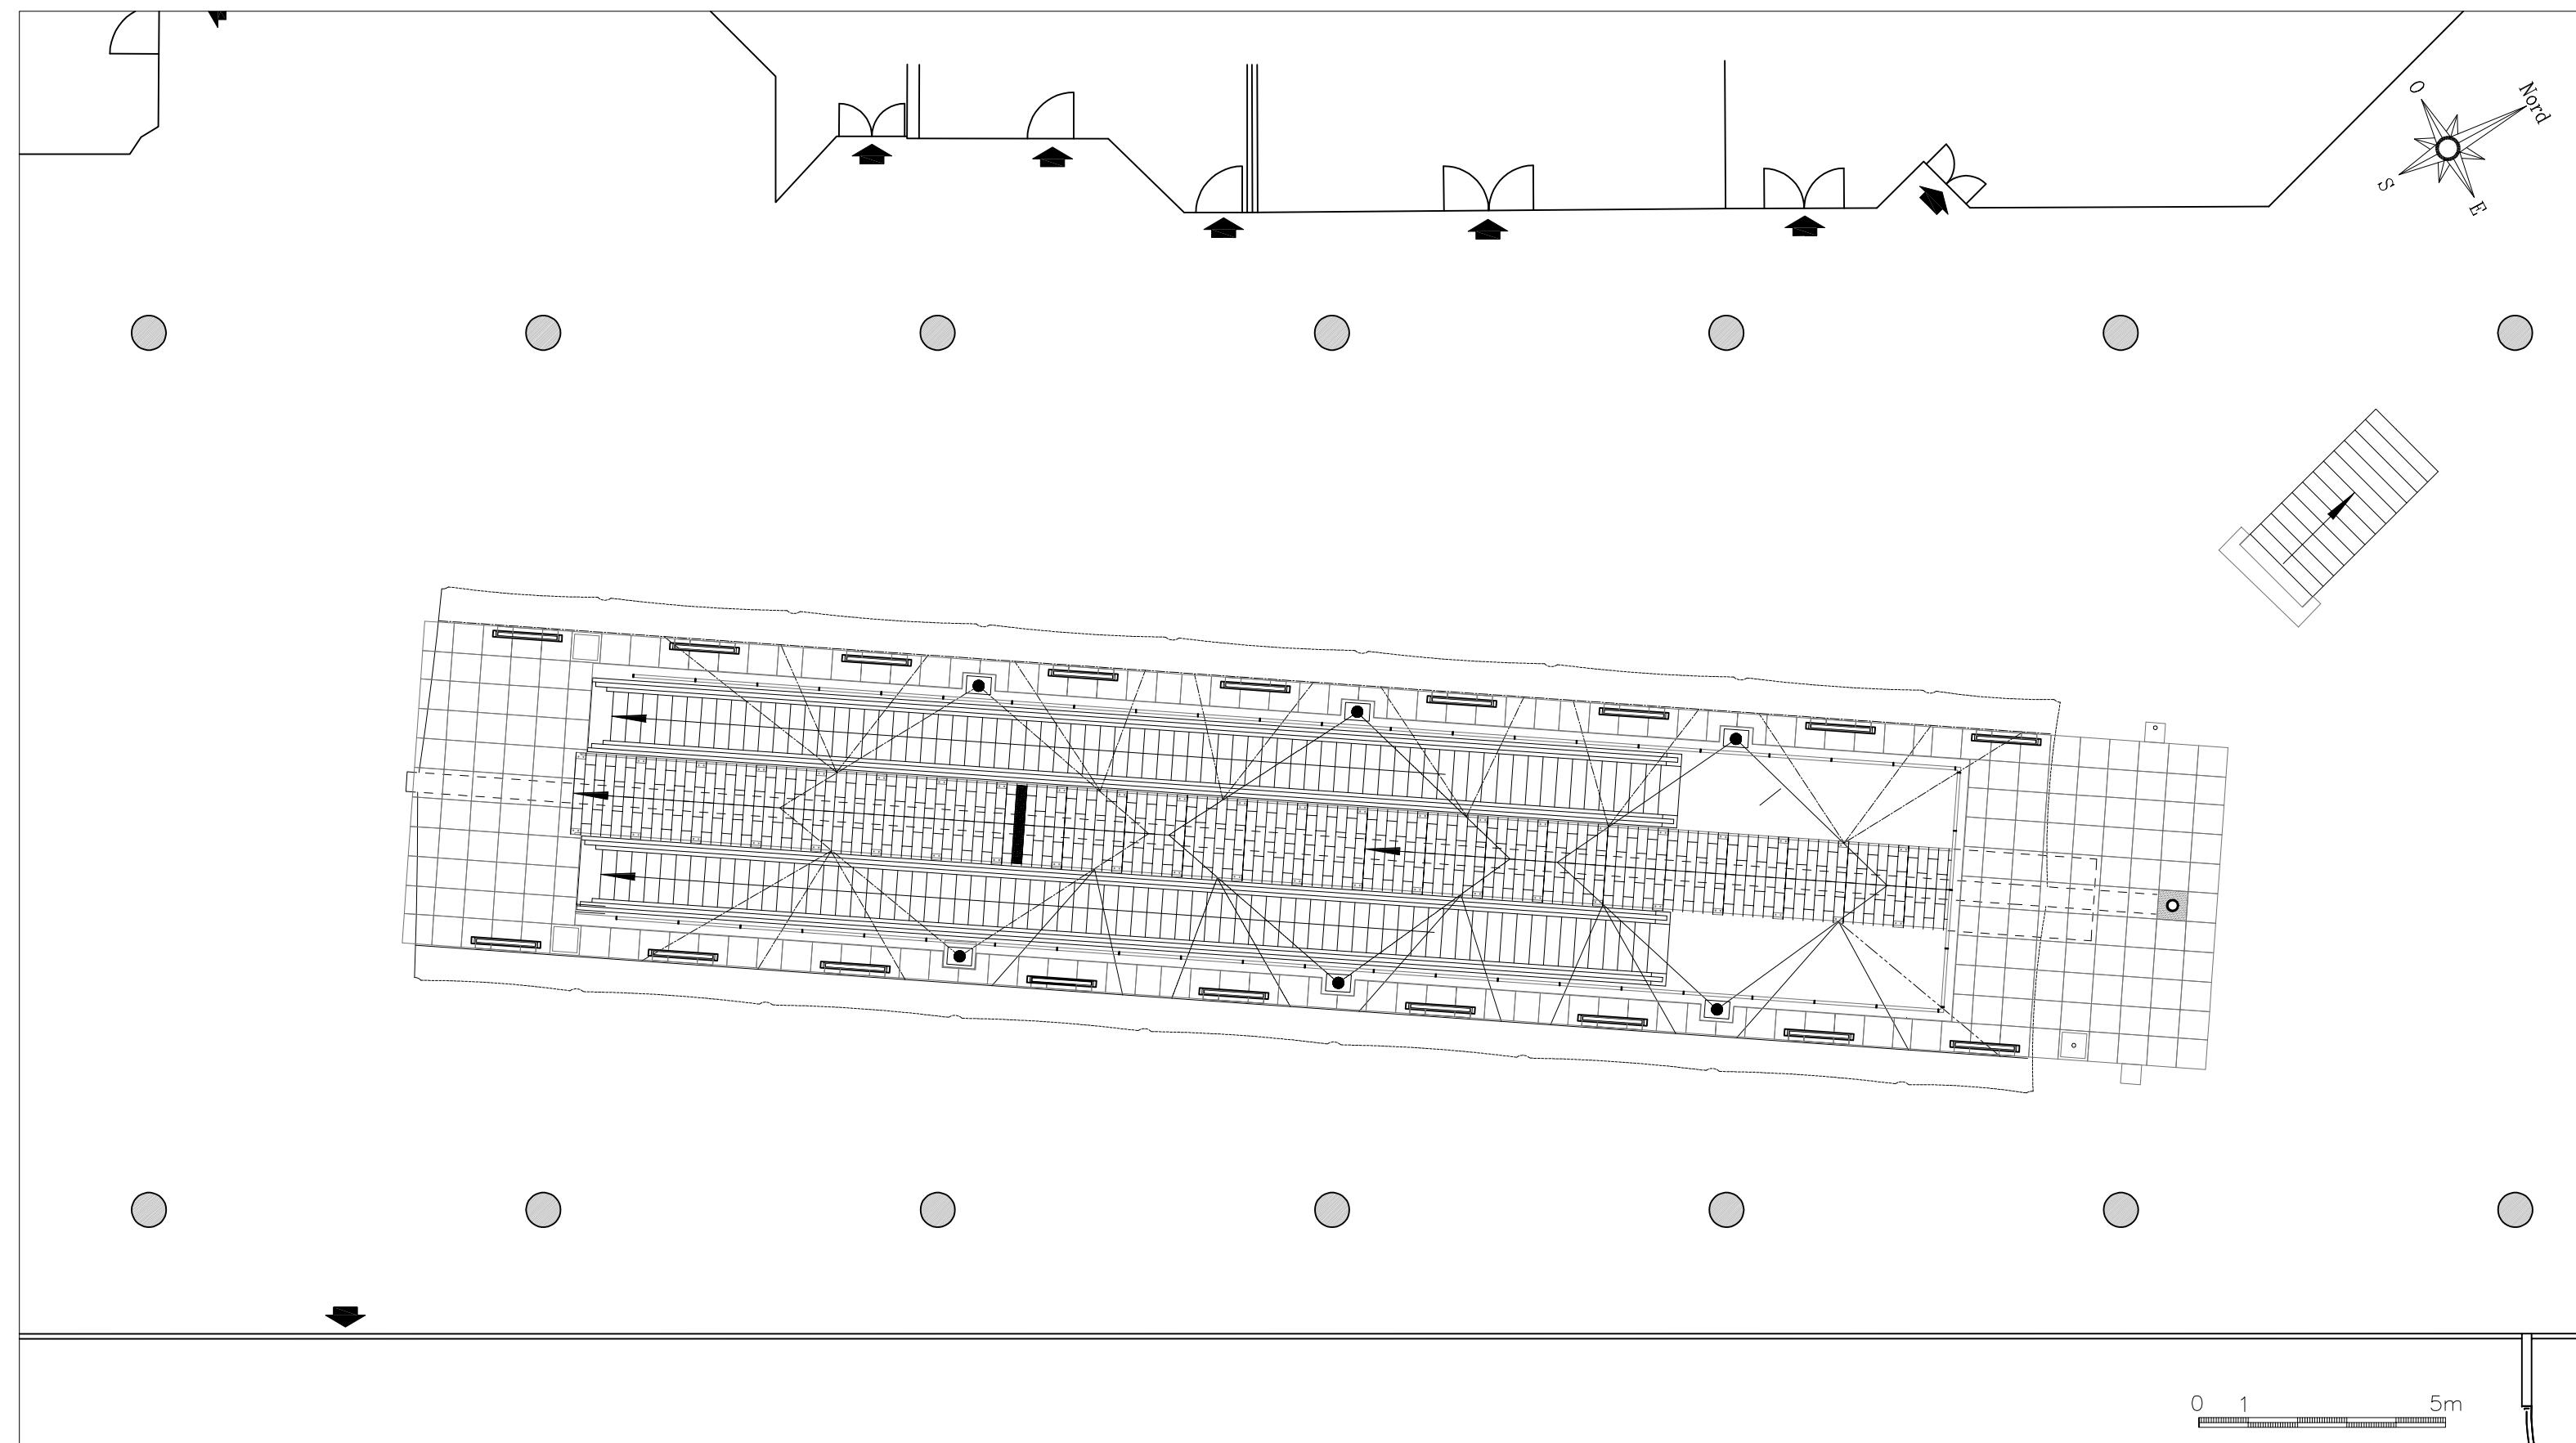

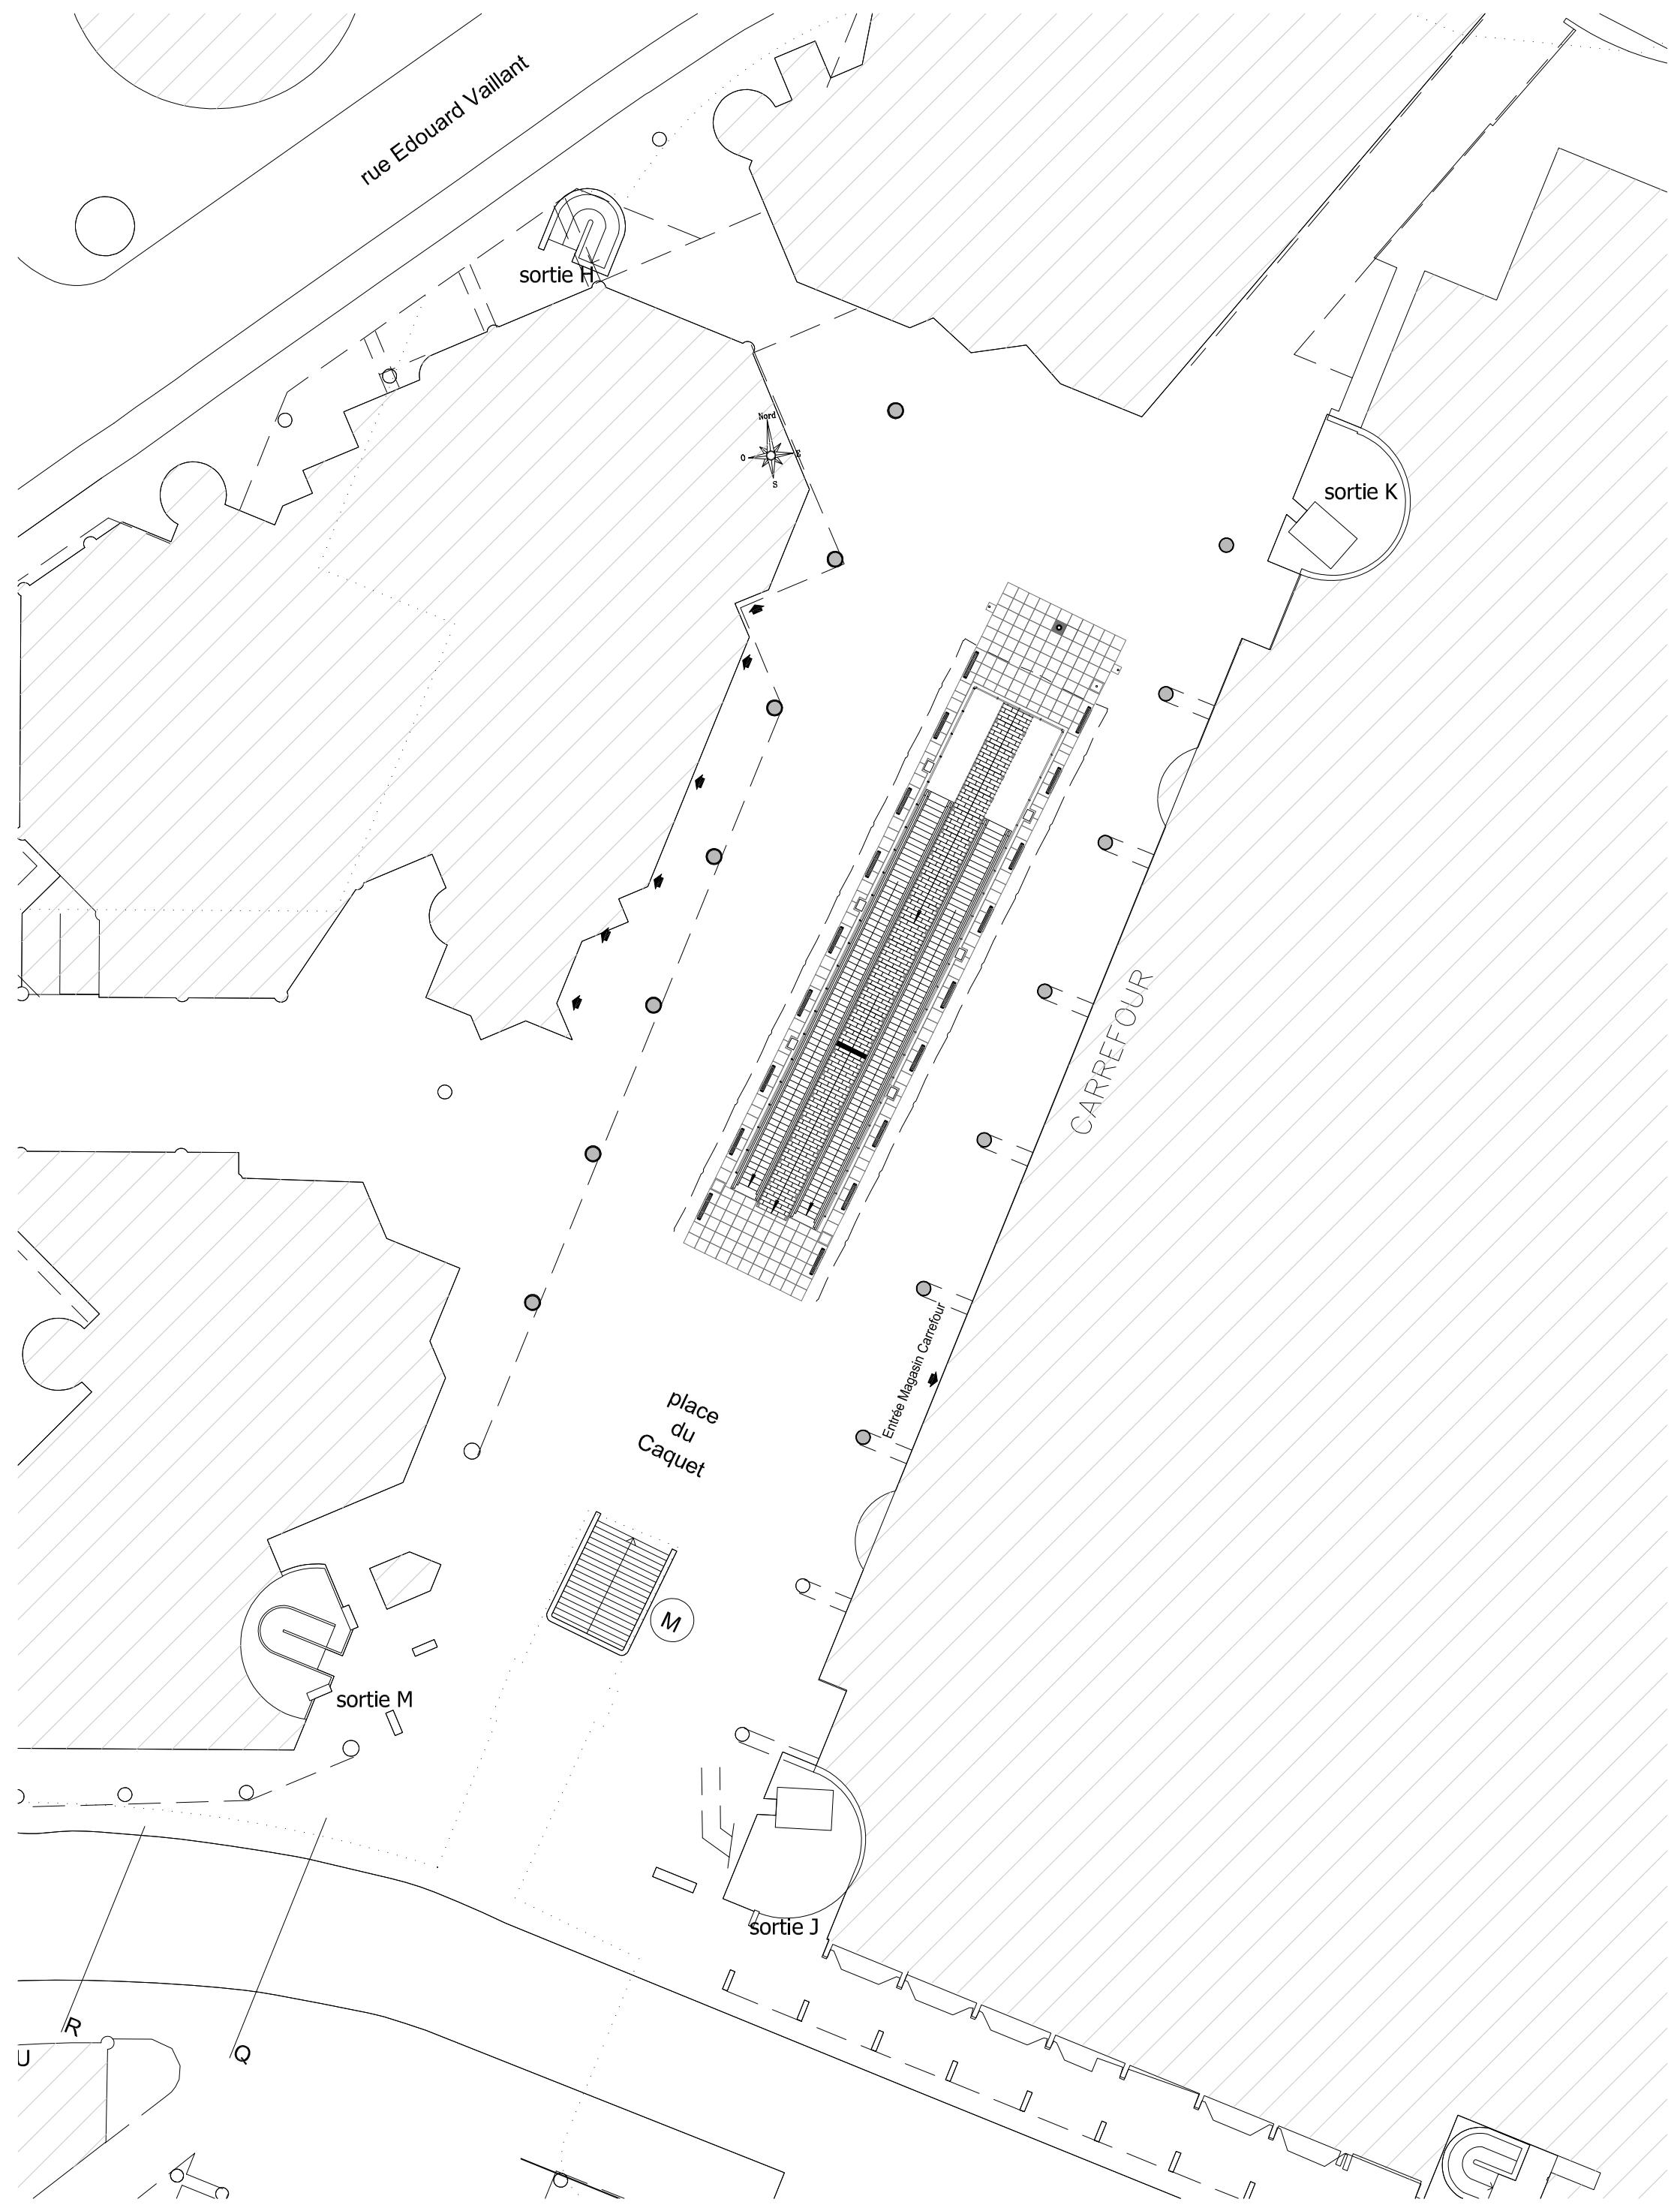



Place du caquet

Métro